

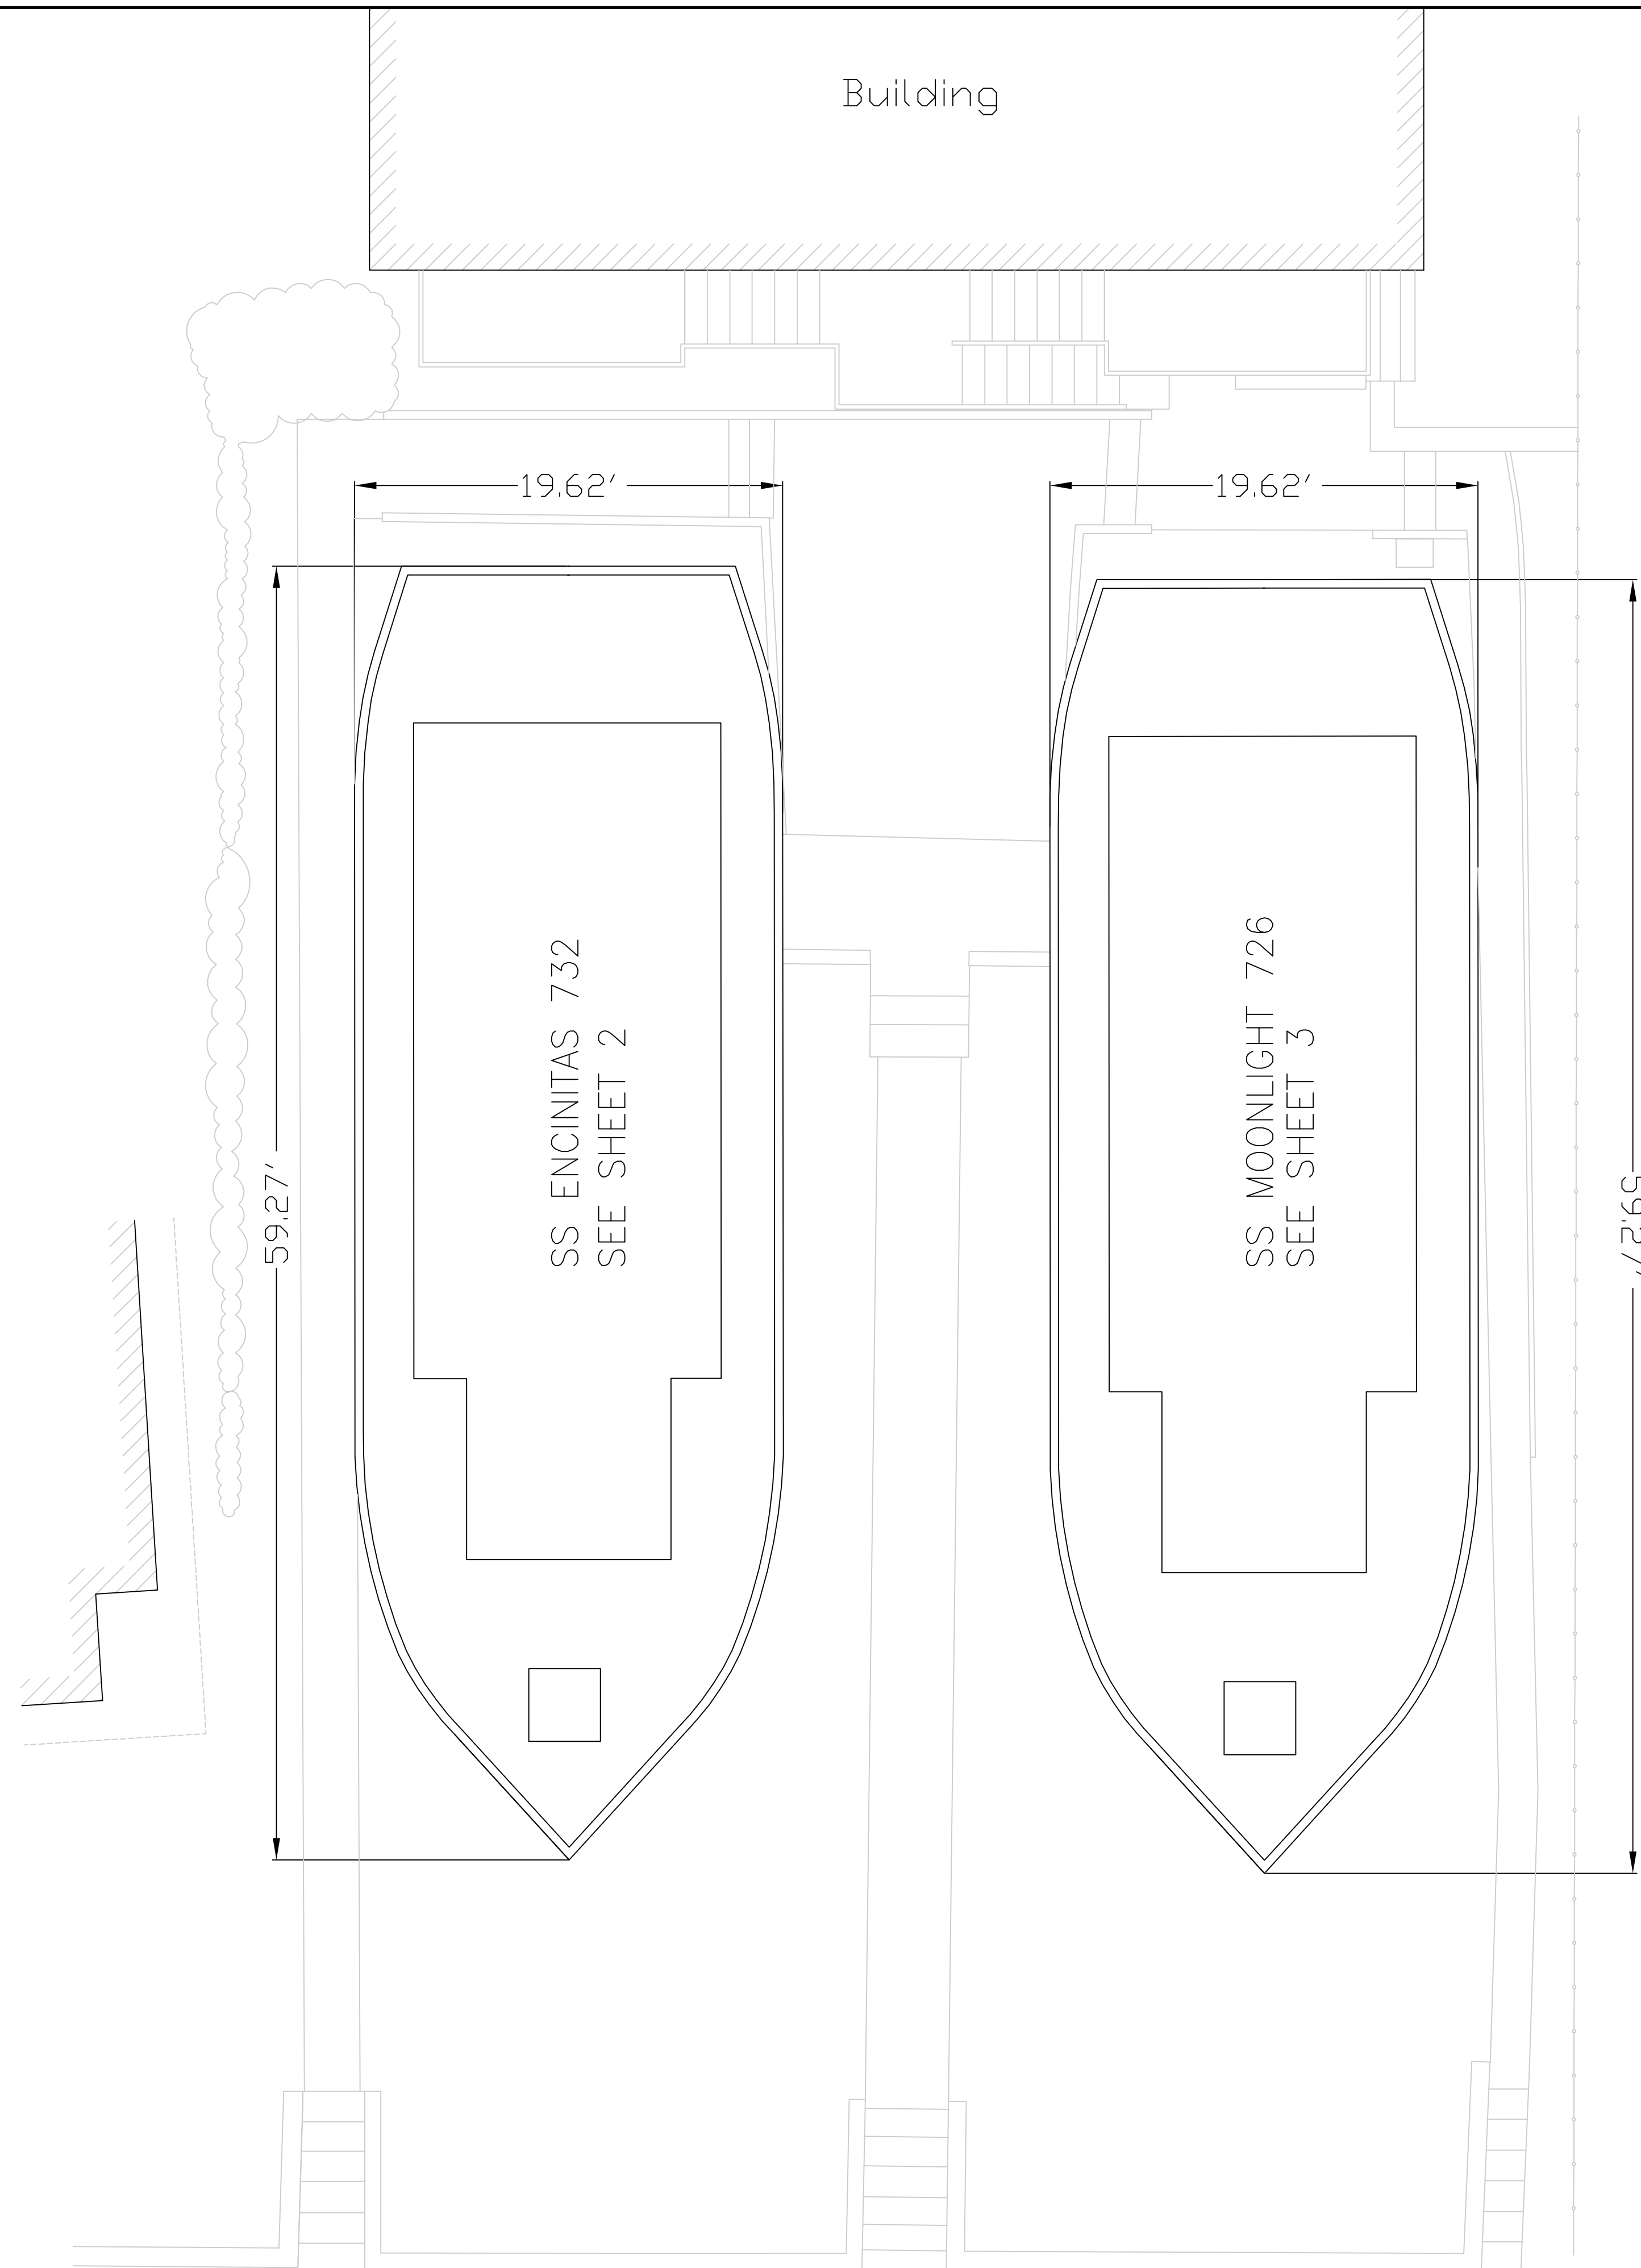


# BOAT HOUSE ELEVATIONS

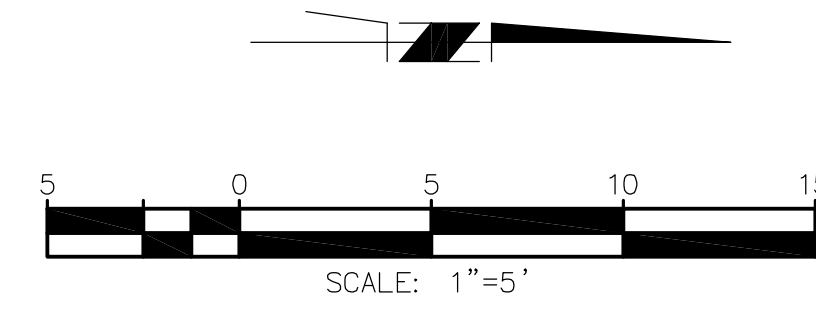

**PLAN VIEW**

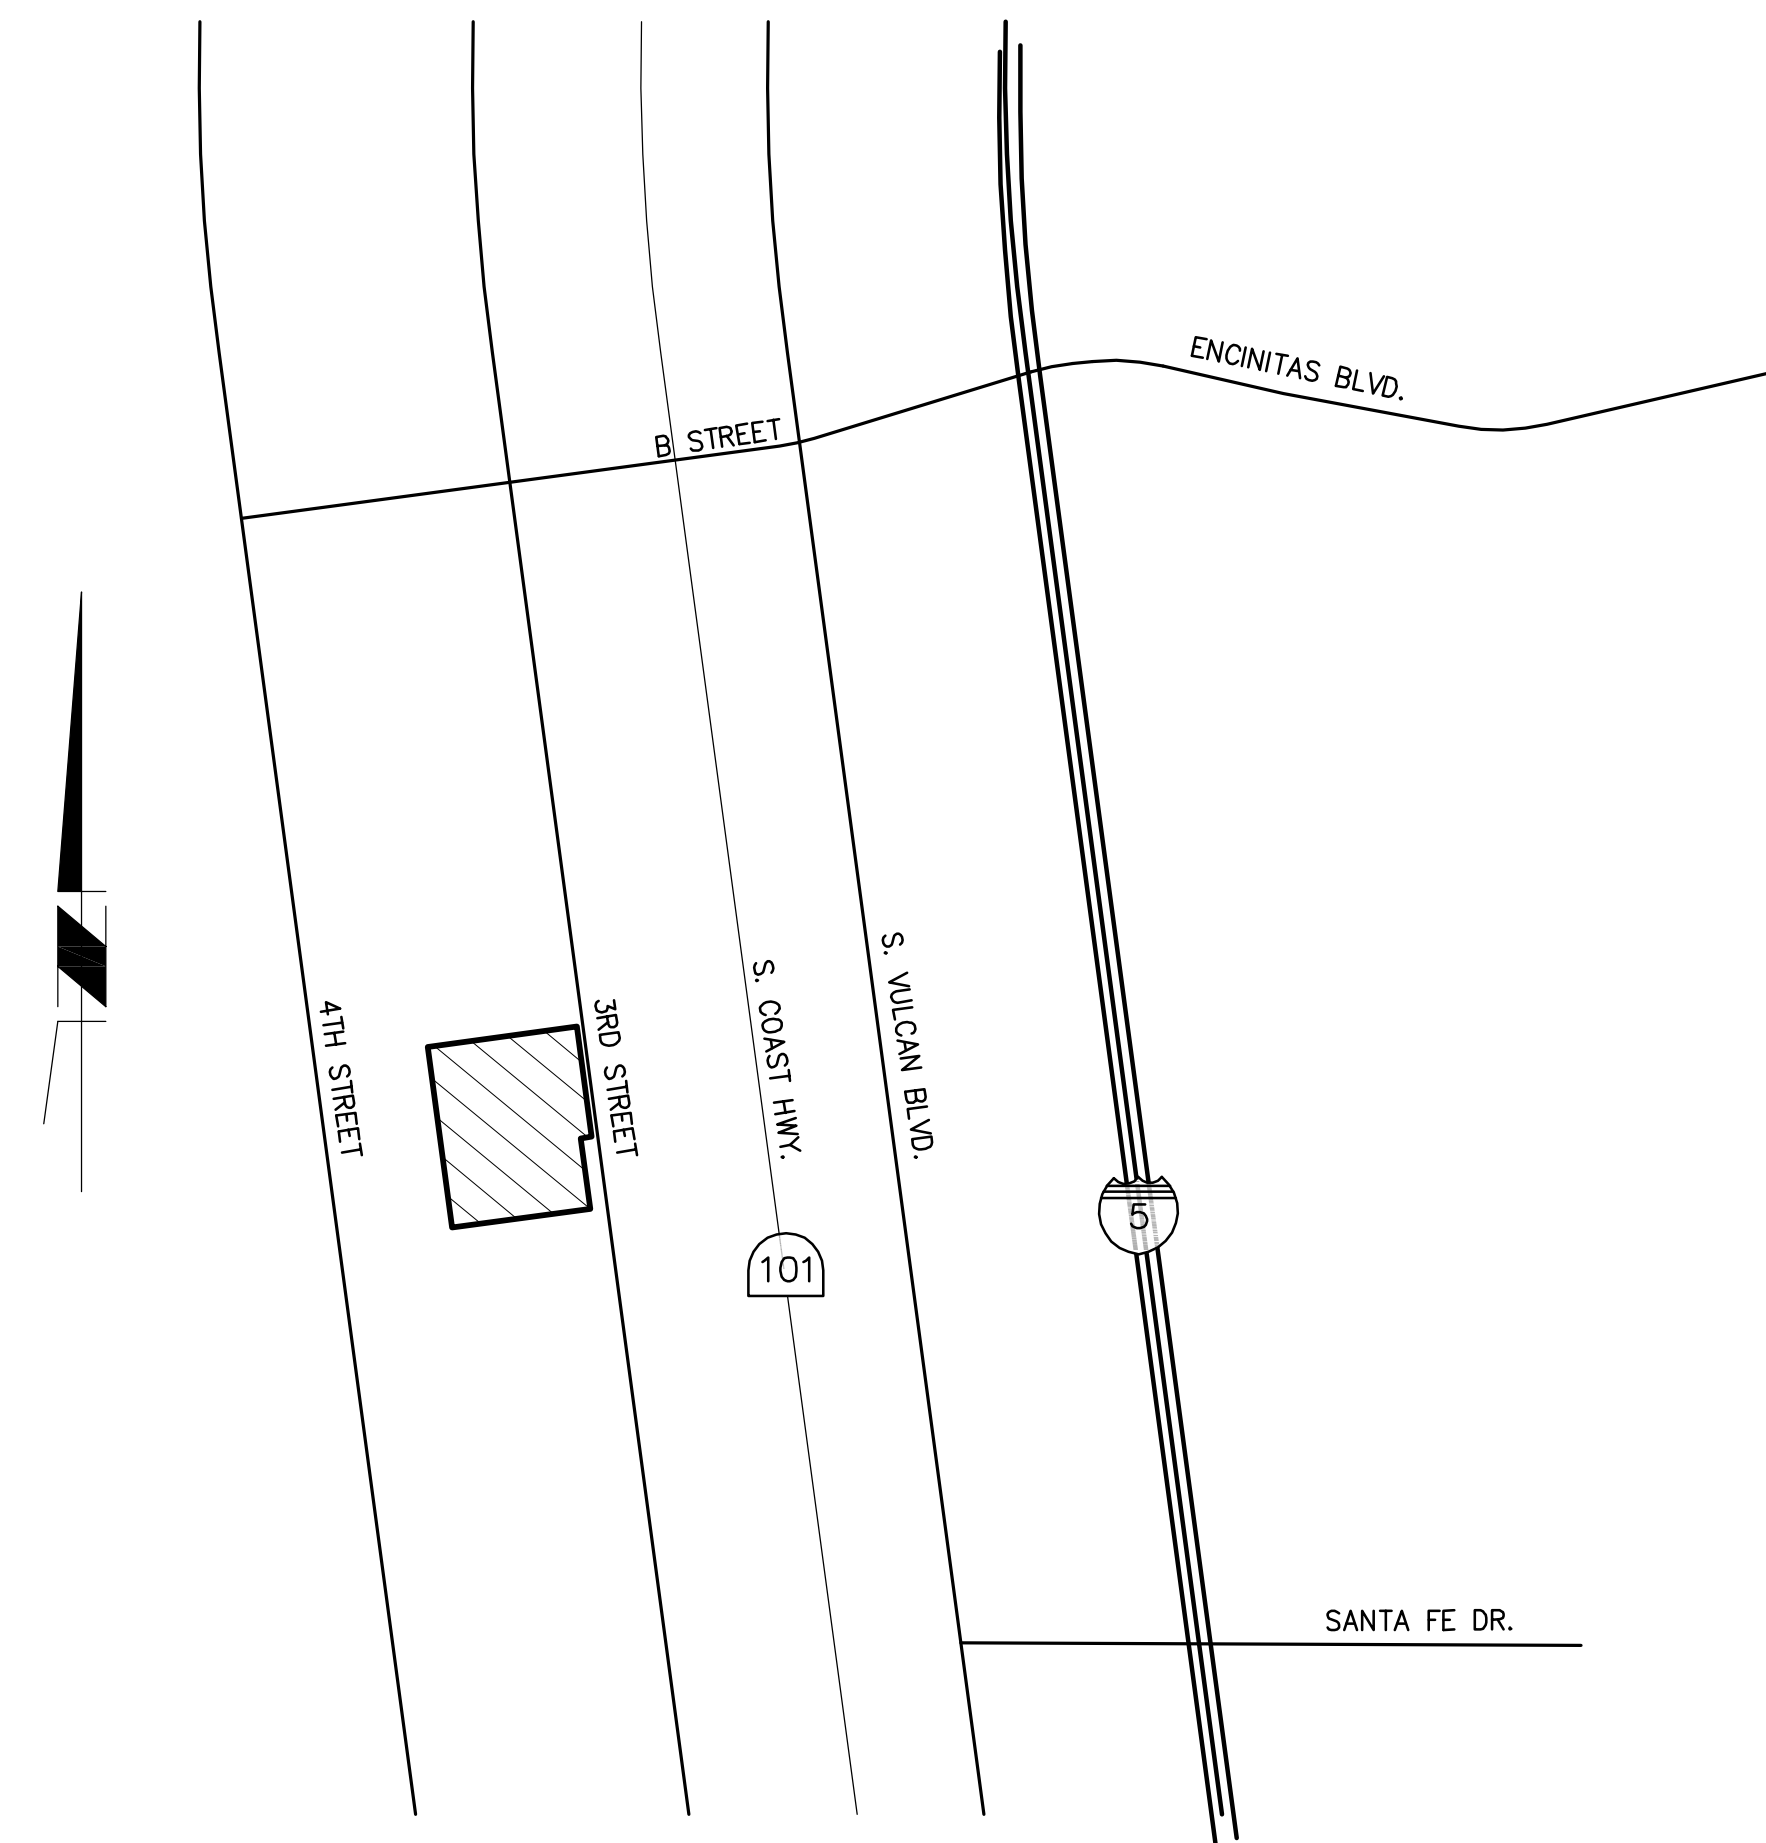

**VICINITY MAP**  
NOT TO SCALE

**SHEET 1 OF 3 SHEETS**

**PROJECT SITE:**  
BOAT HOUSE  
726 & 732 3rd STREET  
ENCINITAS, CA 92024


DRAWN	STAFF
DESIGNED	RC
CHECKED	LT
SCALE	1"=5'
JOB NUMBER	10-107301
DATE	





**RBF CONSULTING** PLANNING ■ DESIGN ■ CONSTRUCTION  
3300 E. GUASTI RD., SUITE 100  
ONTARIO, CALIFORNIA 91761  
909.974.4900 • FAX 909.390.9817 • www.RBF.com

PREPARED BY: \_\_\_\_\_ DATE: \_\_\_\_\_



# SS ENCINITAS

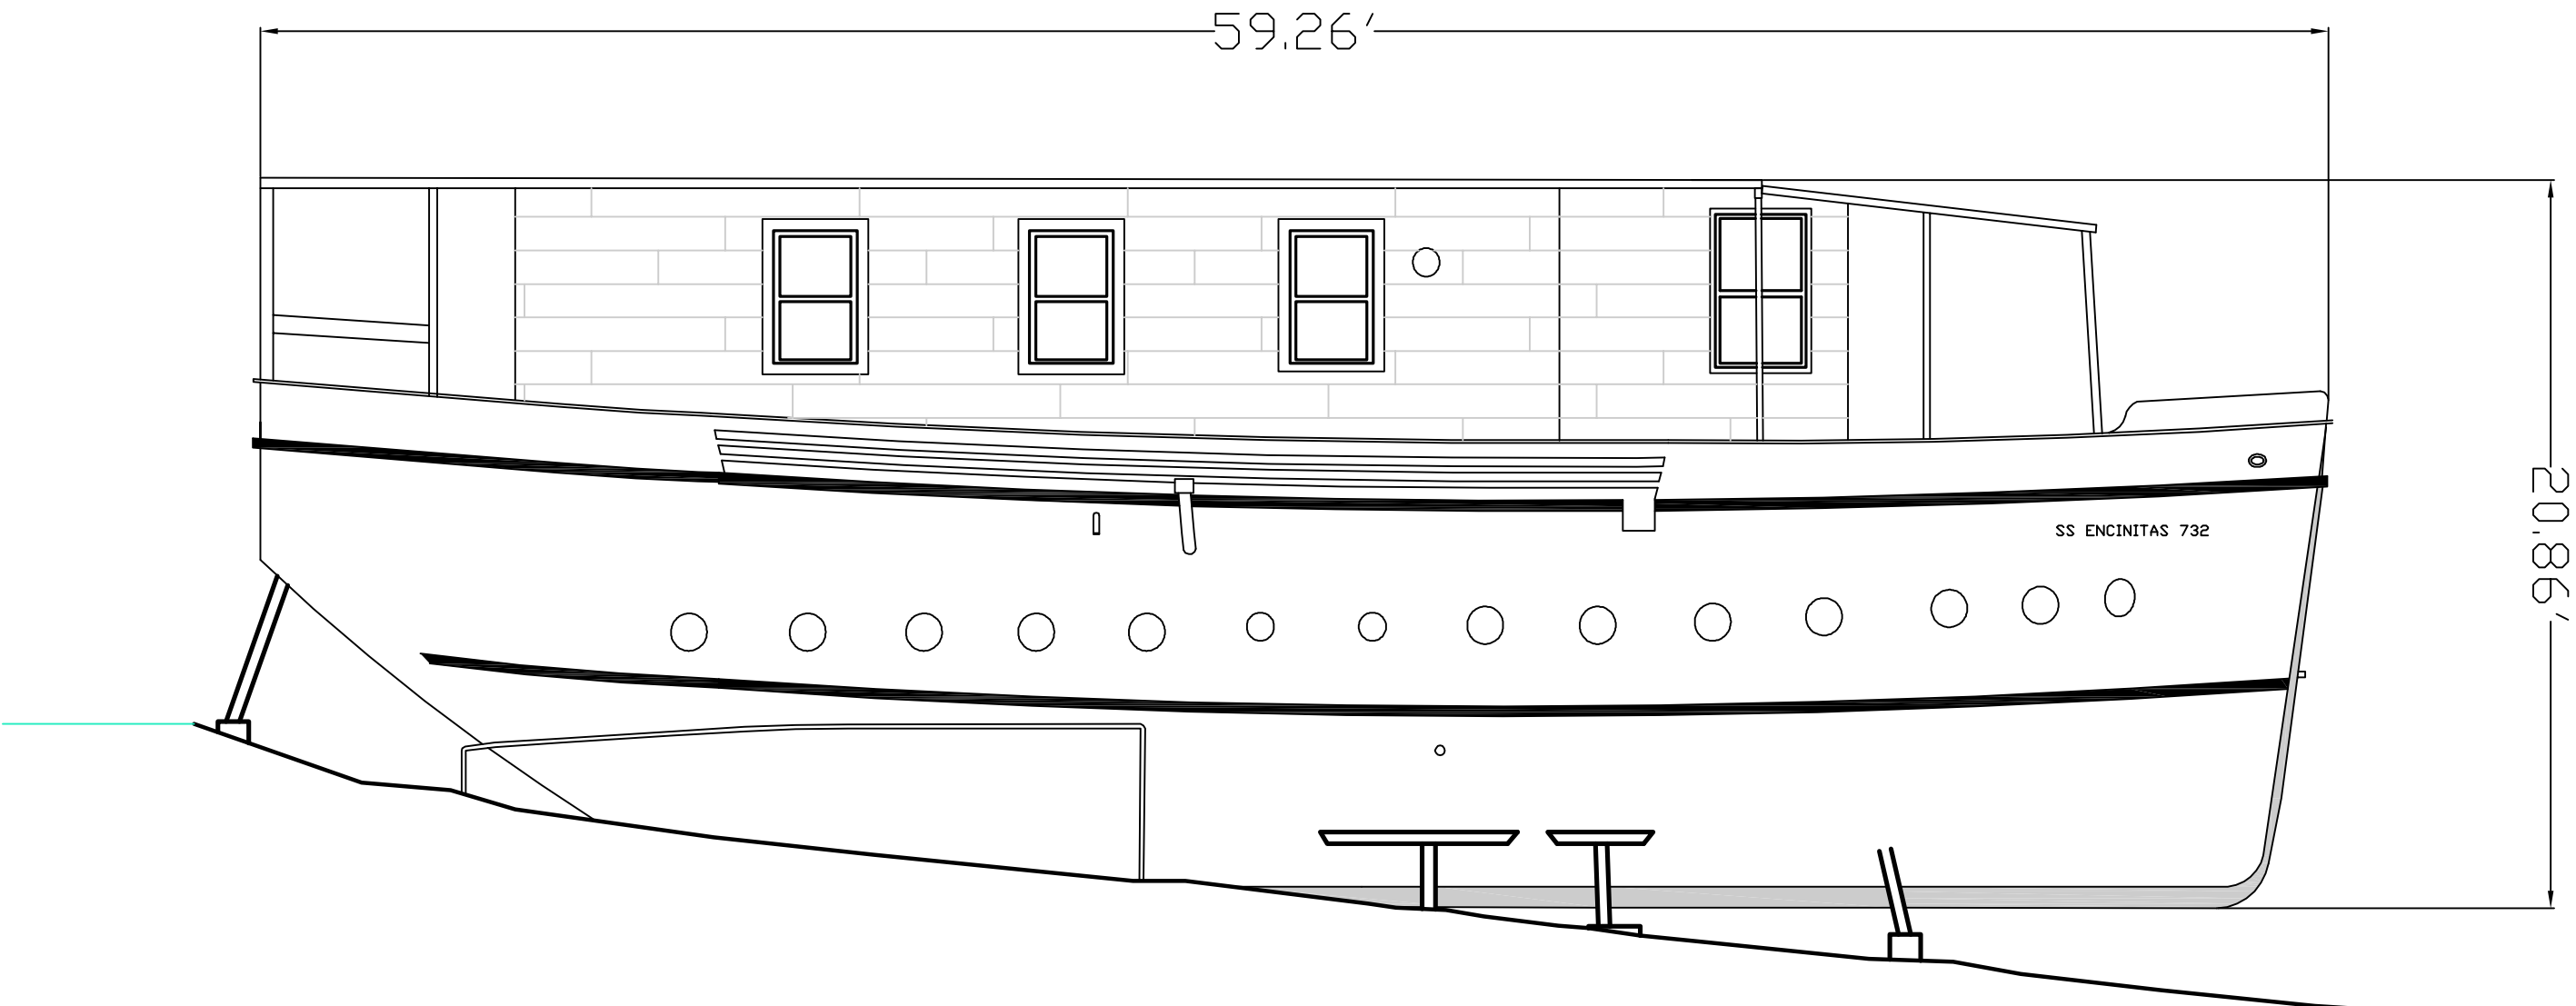



ELEVATION B

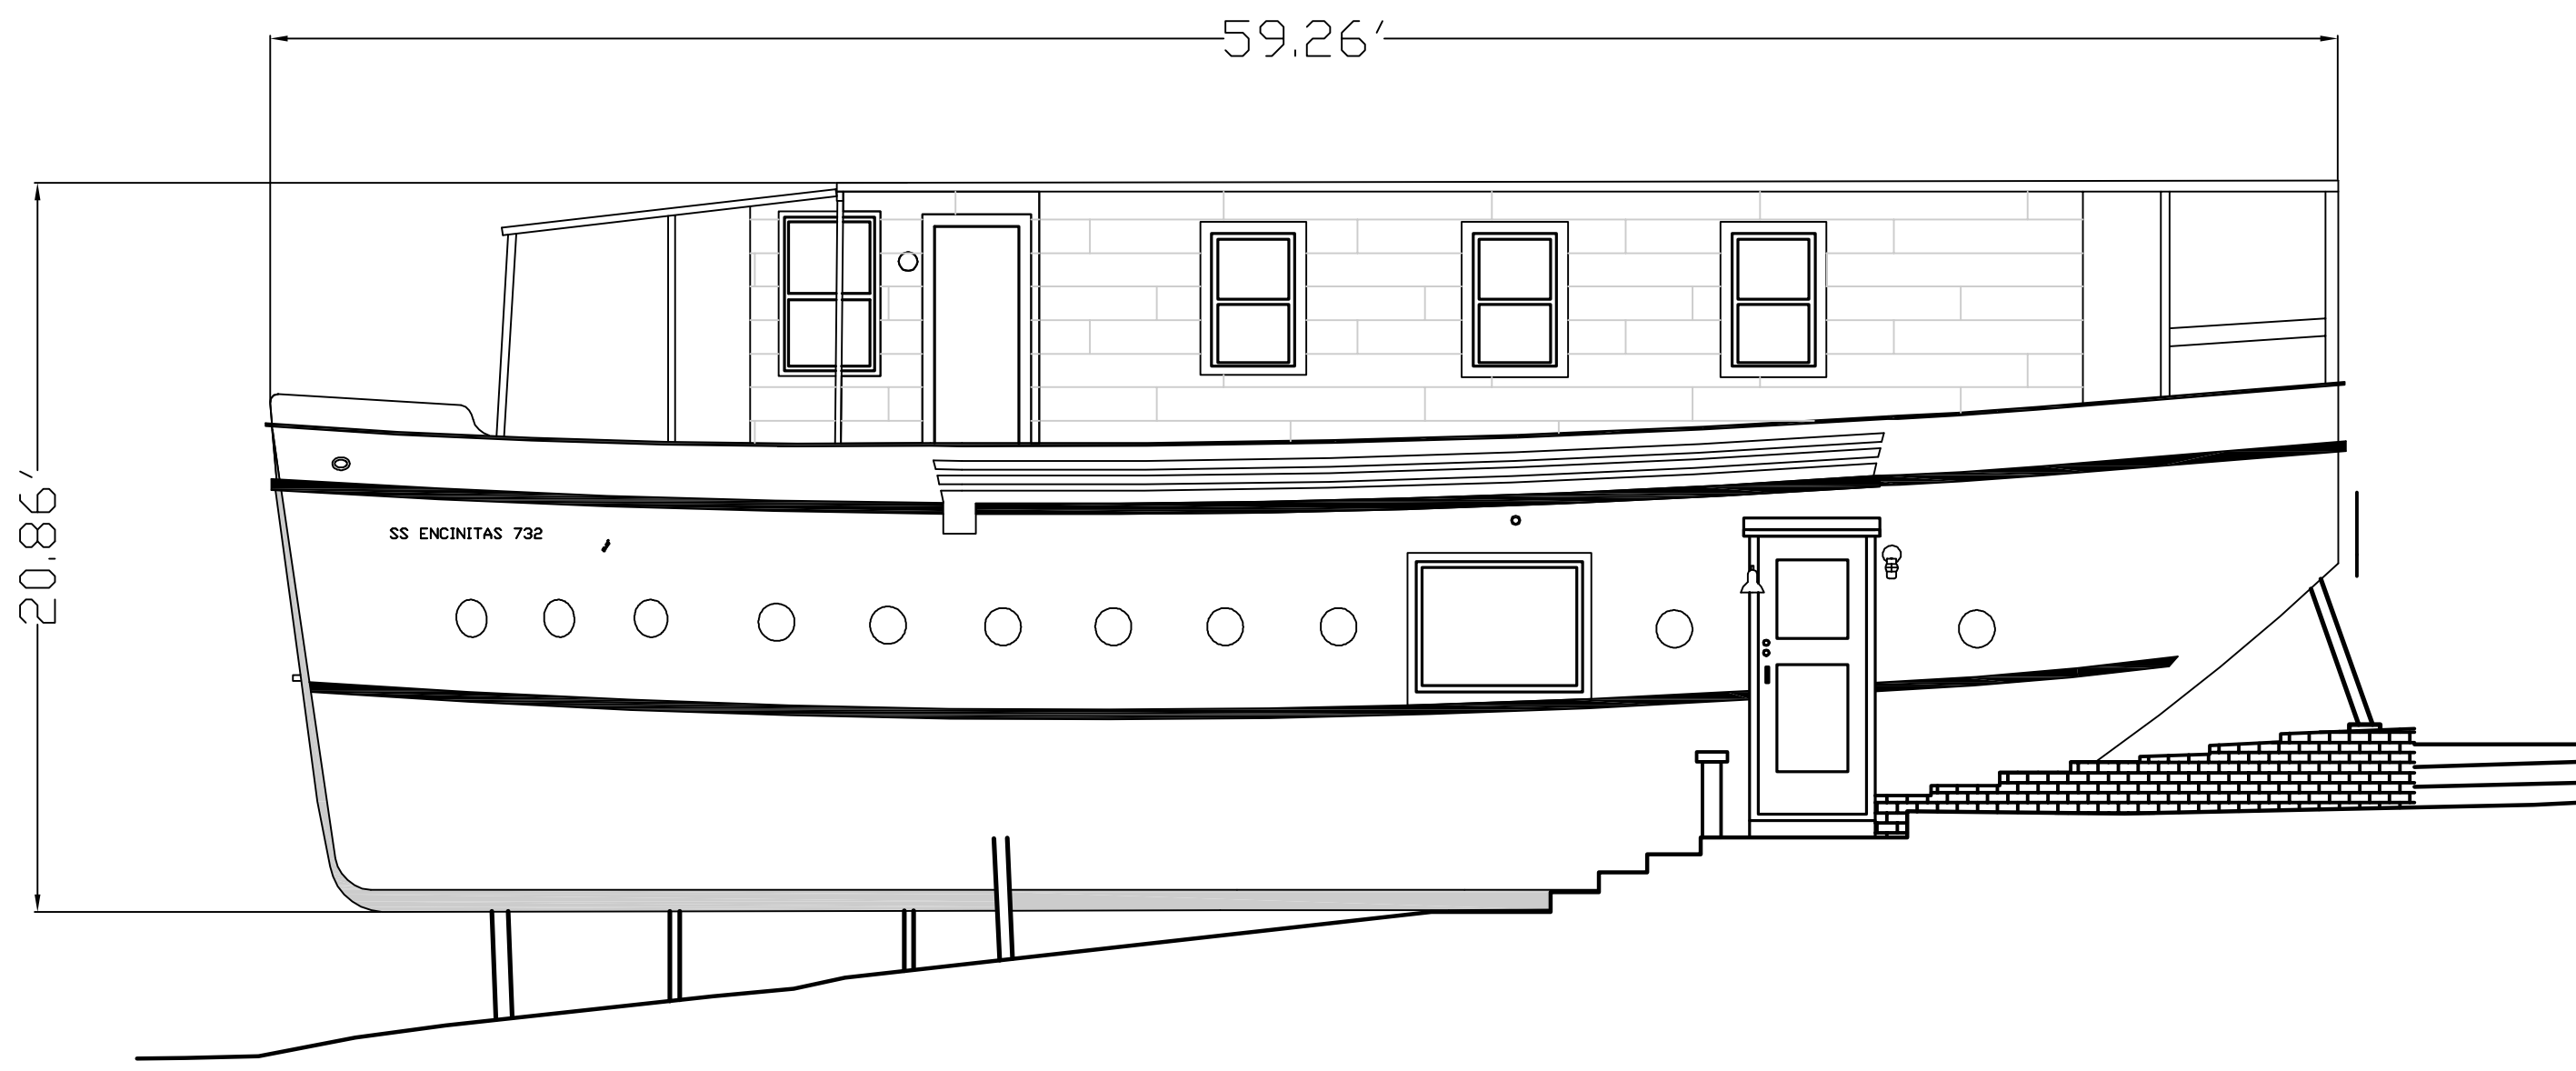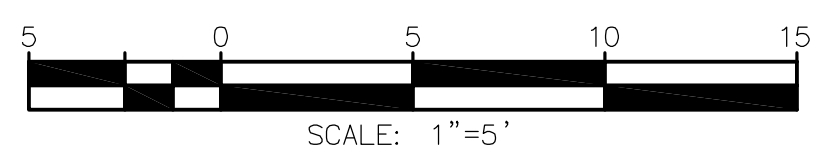



ELEVATION A

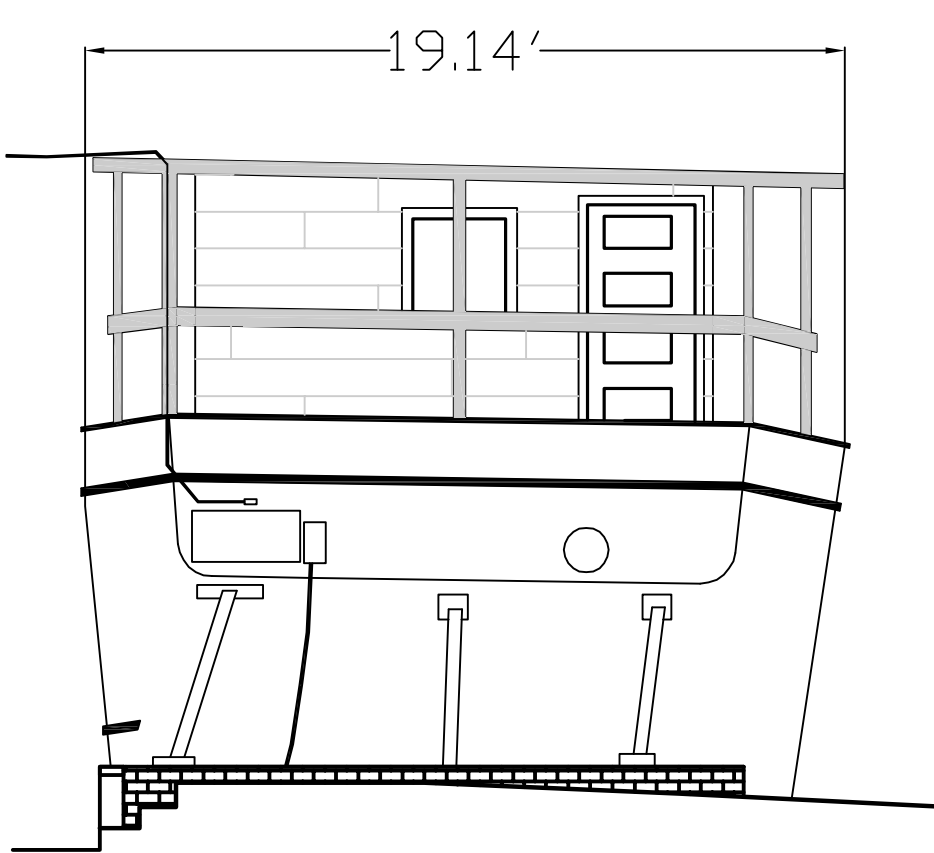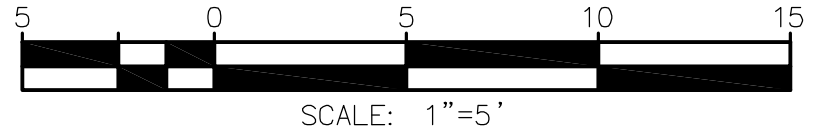


ELEVATION C

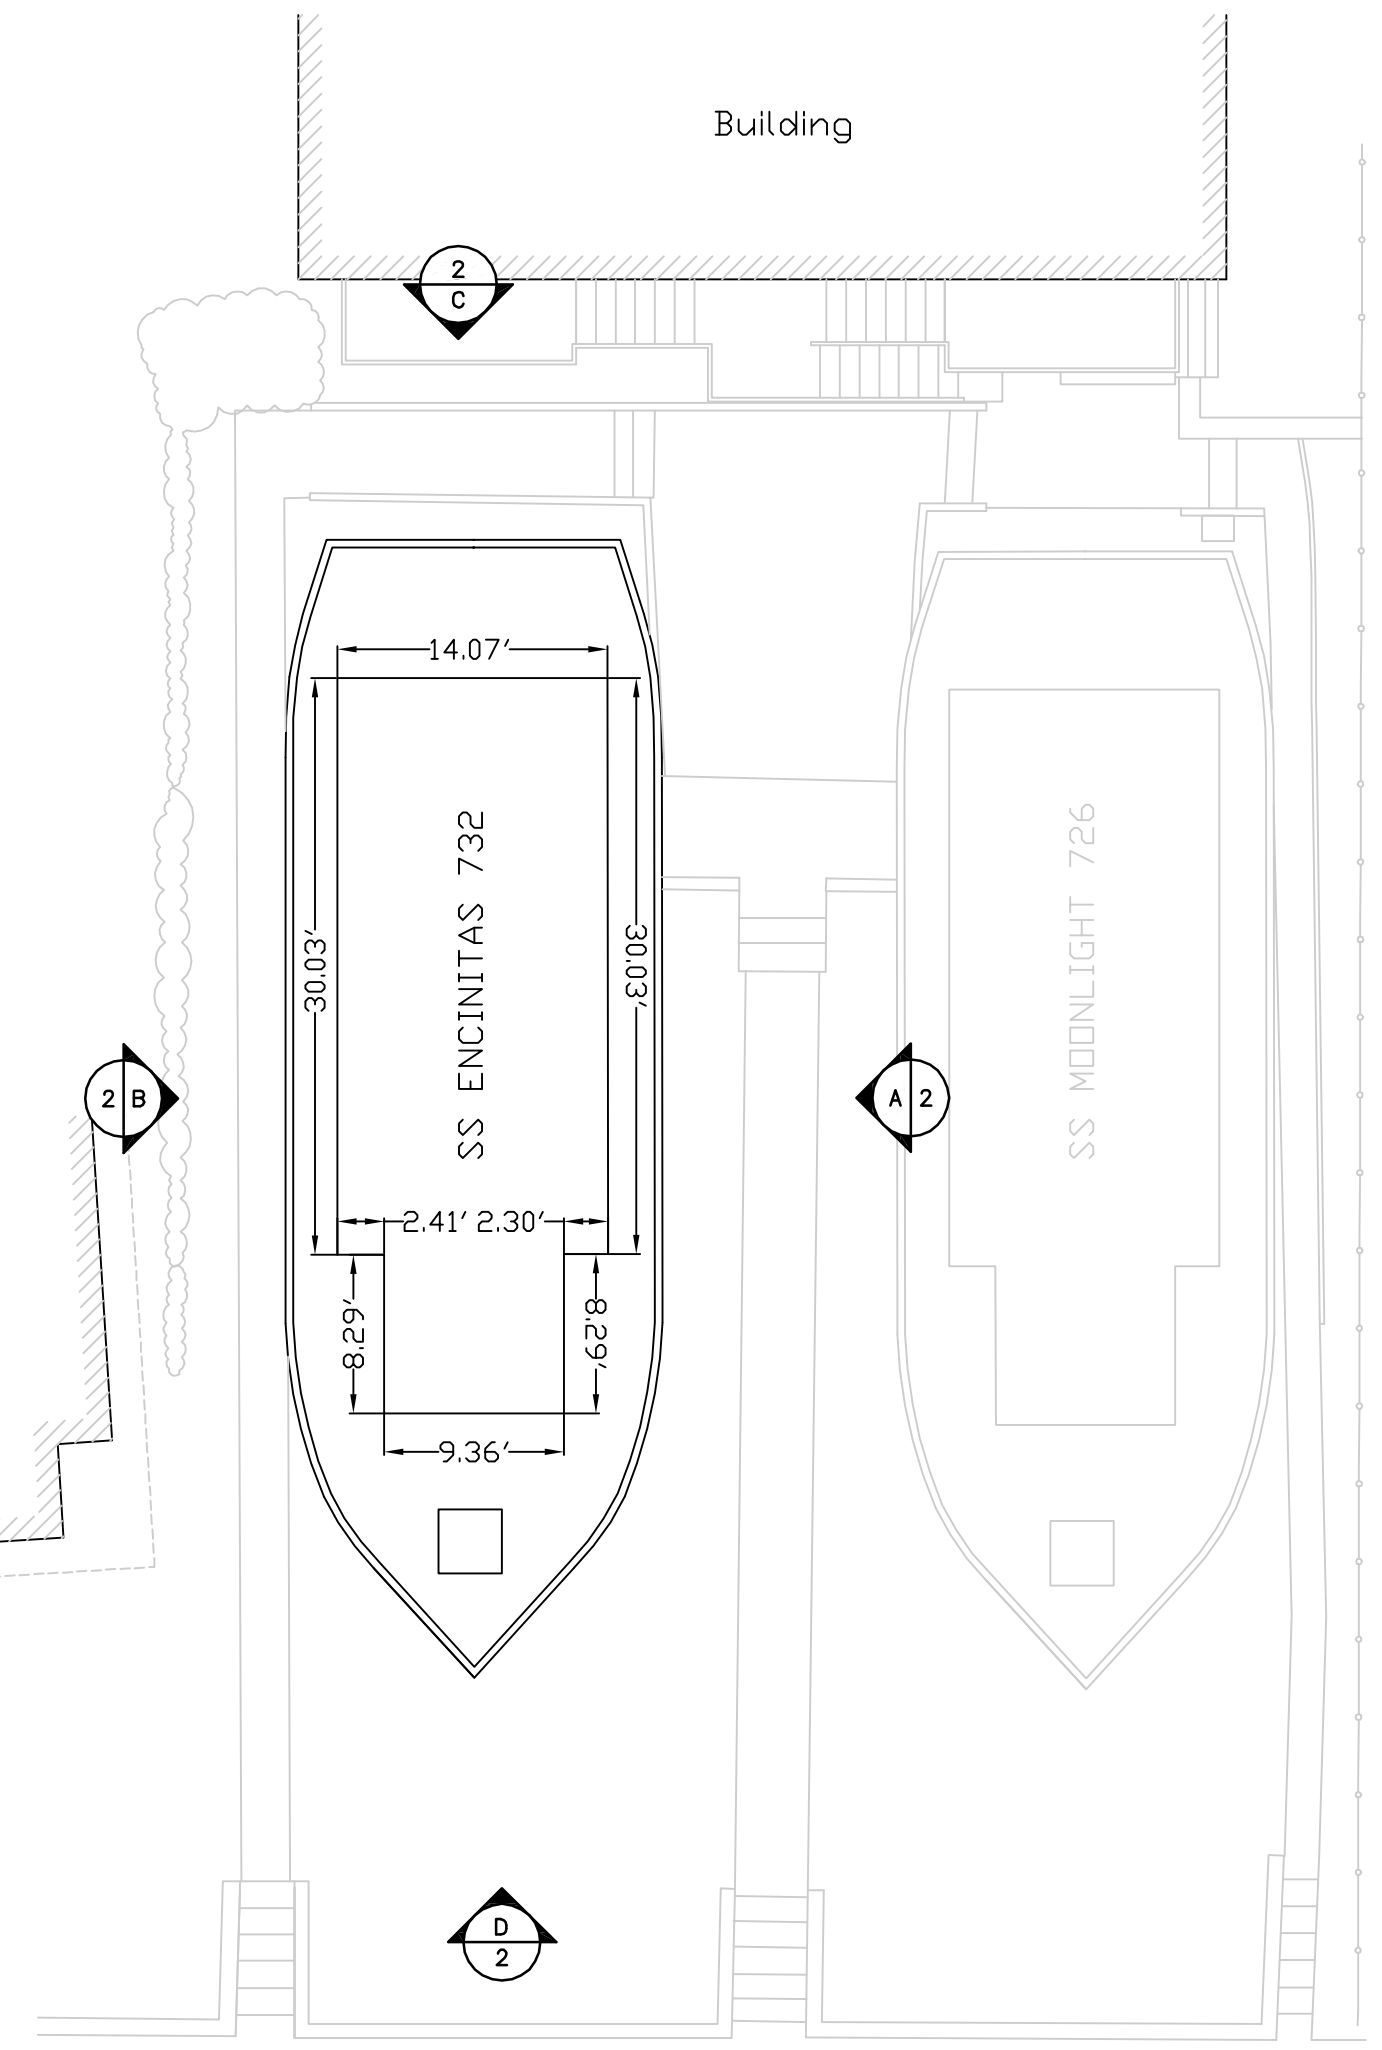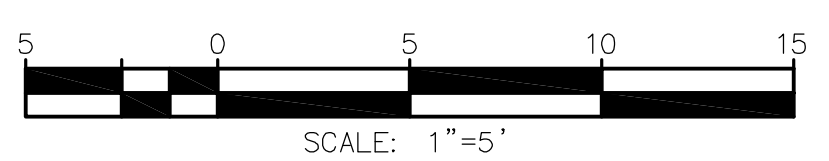

PLAN VIEW

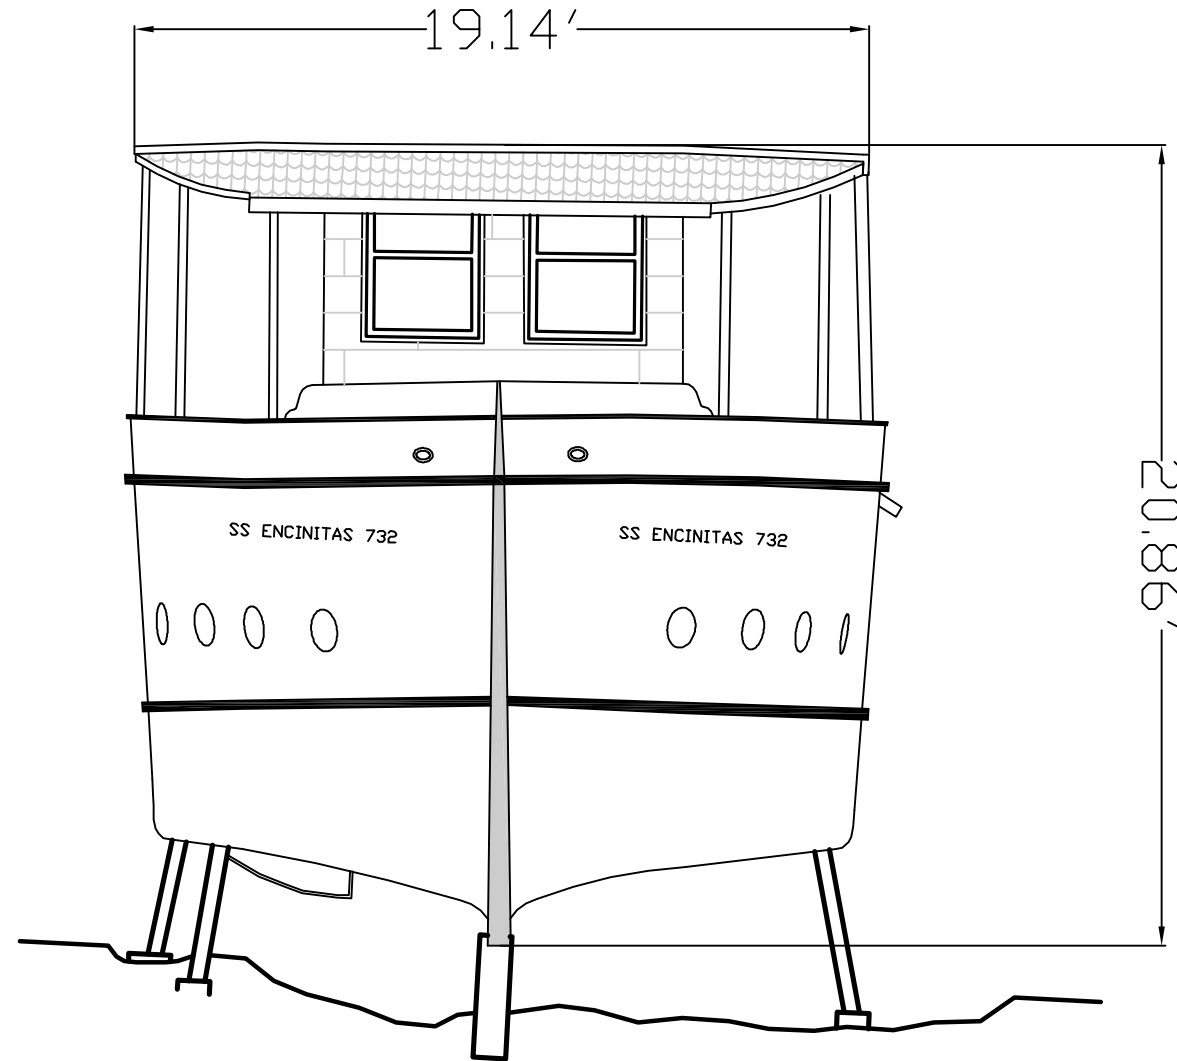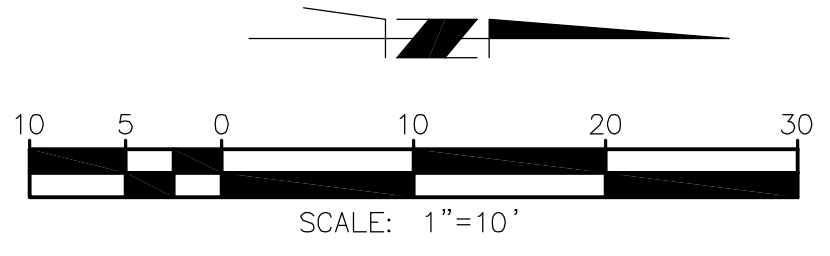

ELEVATION D

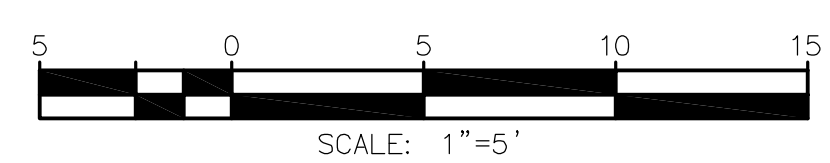

SHEET 2 OF 3 SHEETS

DESIGNED	RC
CHECKED	LT
SCALE	1"=10'
JOB NUMBER	10-107301
DATE	

**PROJECT SITE:**  
**BOAT HOUSE**  
**732 3rd STREET**  
**ENCINITAS, CA 92024**




**RBF CONSULTING** PLANNING ■ DESIGN ■ CONSTRUCTION



3300 E. GUASTI RD., SUITE 100  
 ONTARIO, CALIFORNIA 91761  
 909.974.4900 • FAX 909.390.9817 • www.RBF.com

PREPARED BY: \_\_\_\_\_ DATE: \_\_\_\_\_



# SS MOONLIGHT

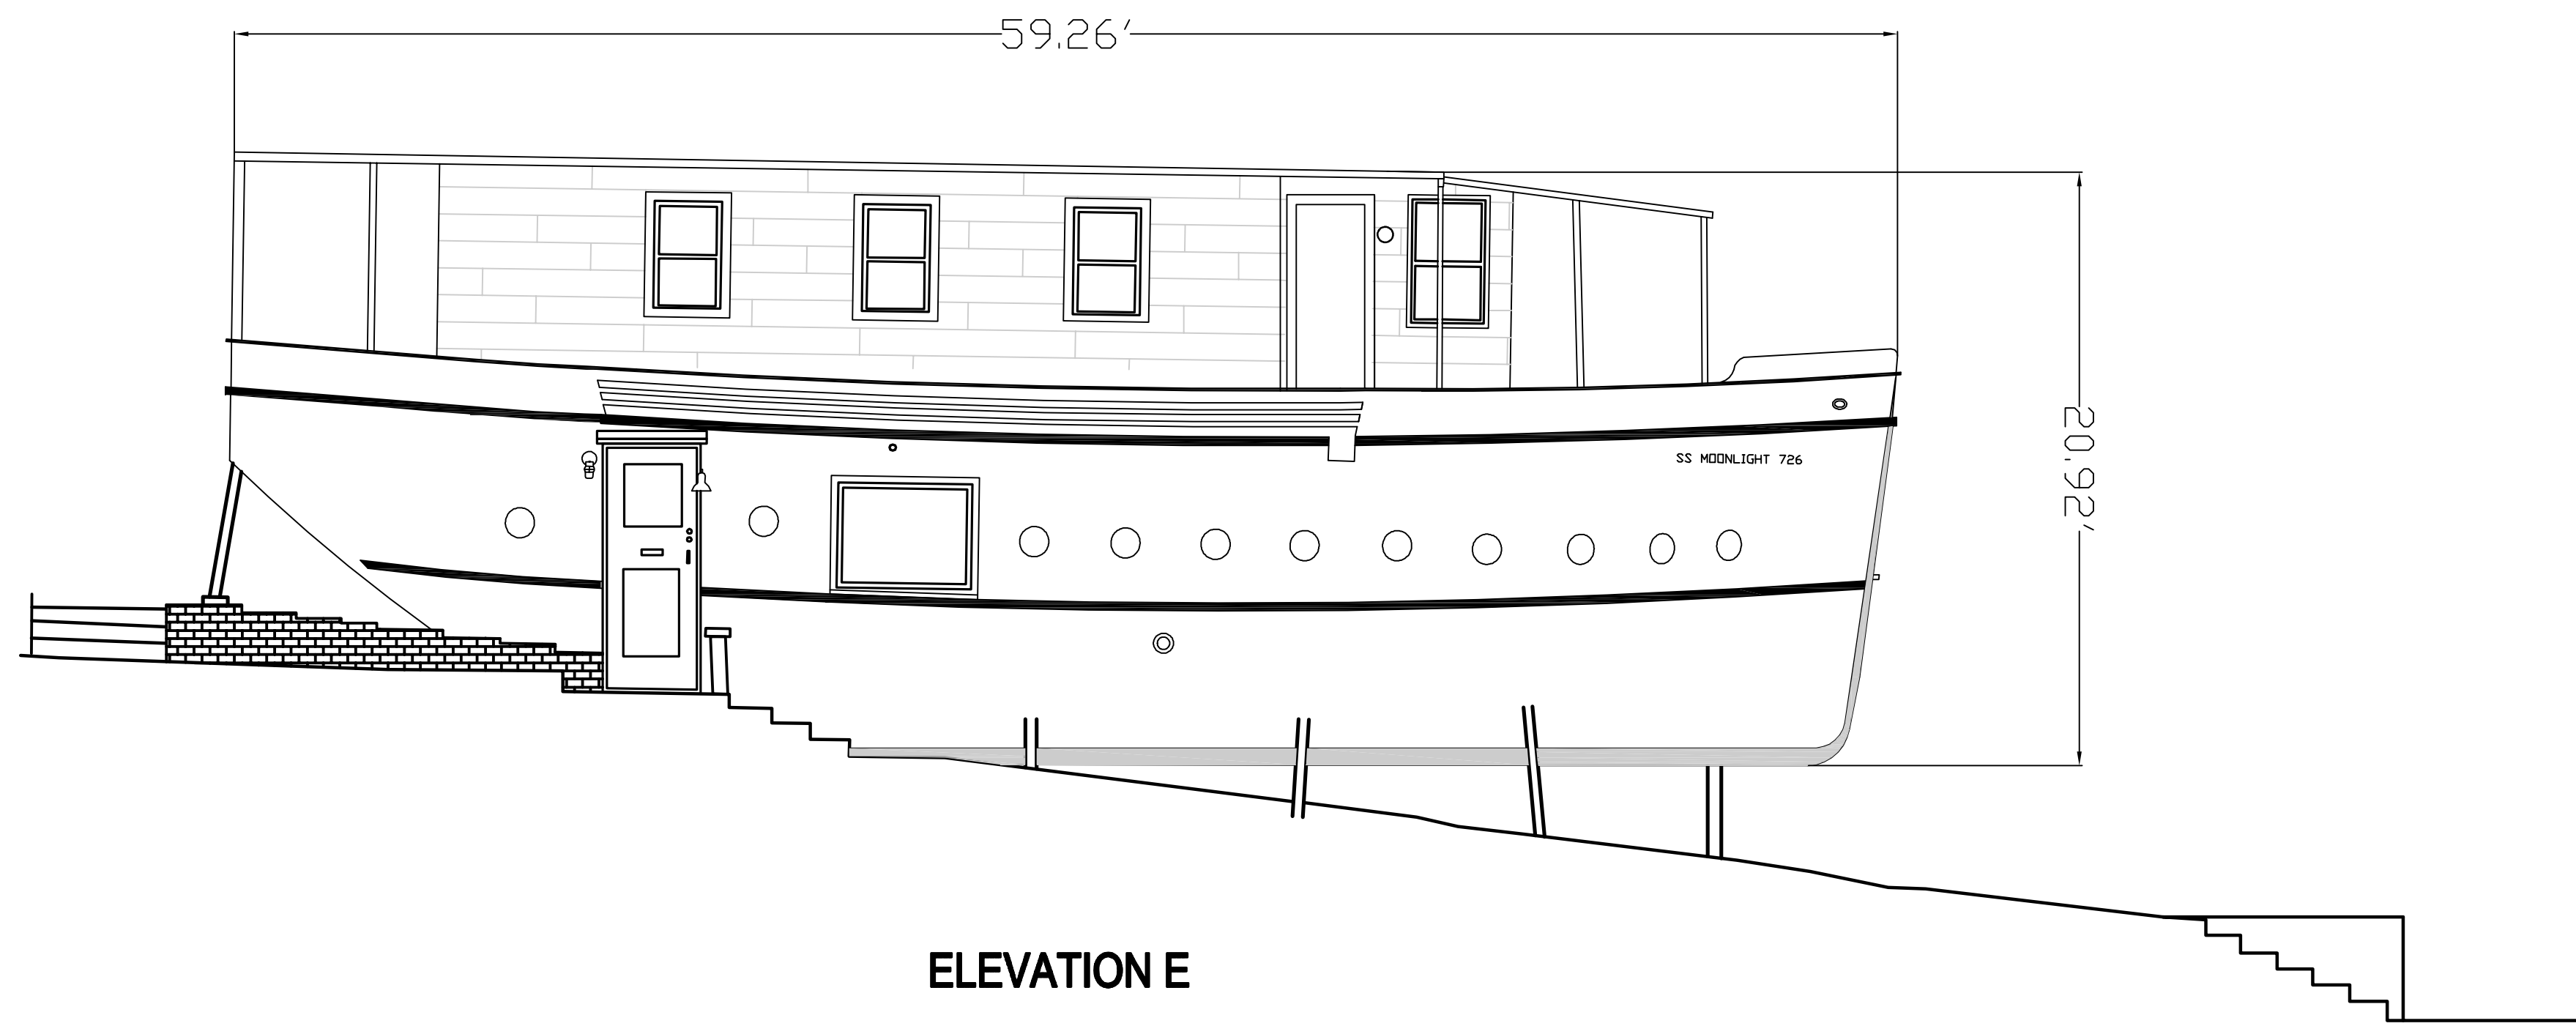



ELEVATION E

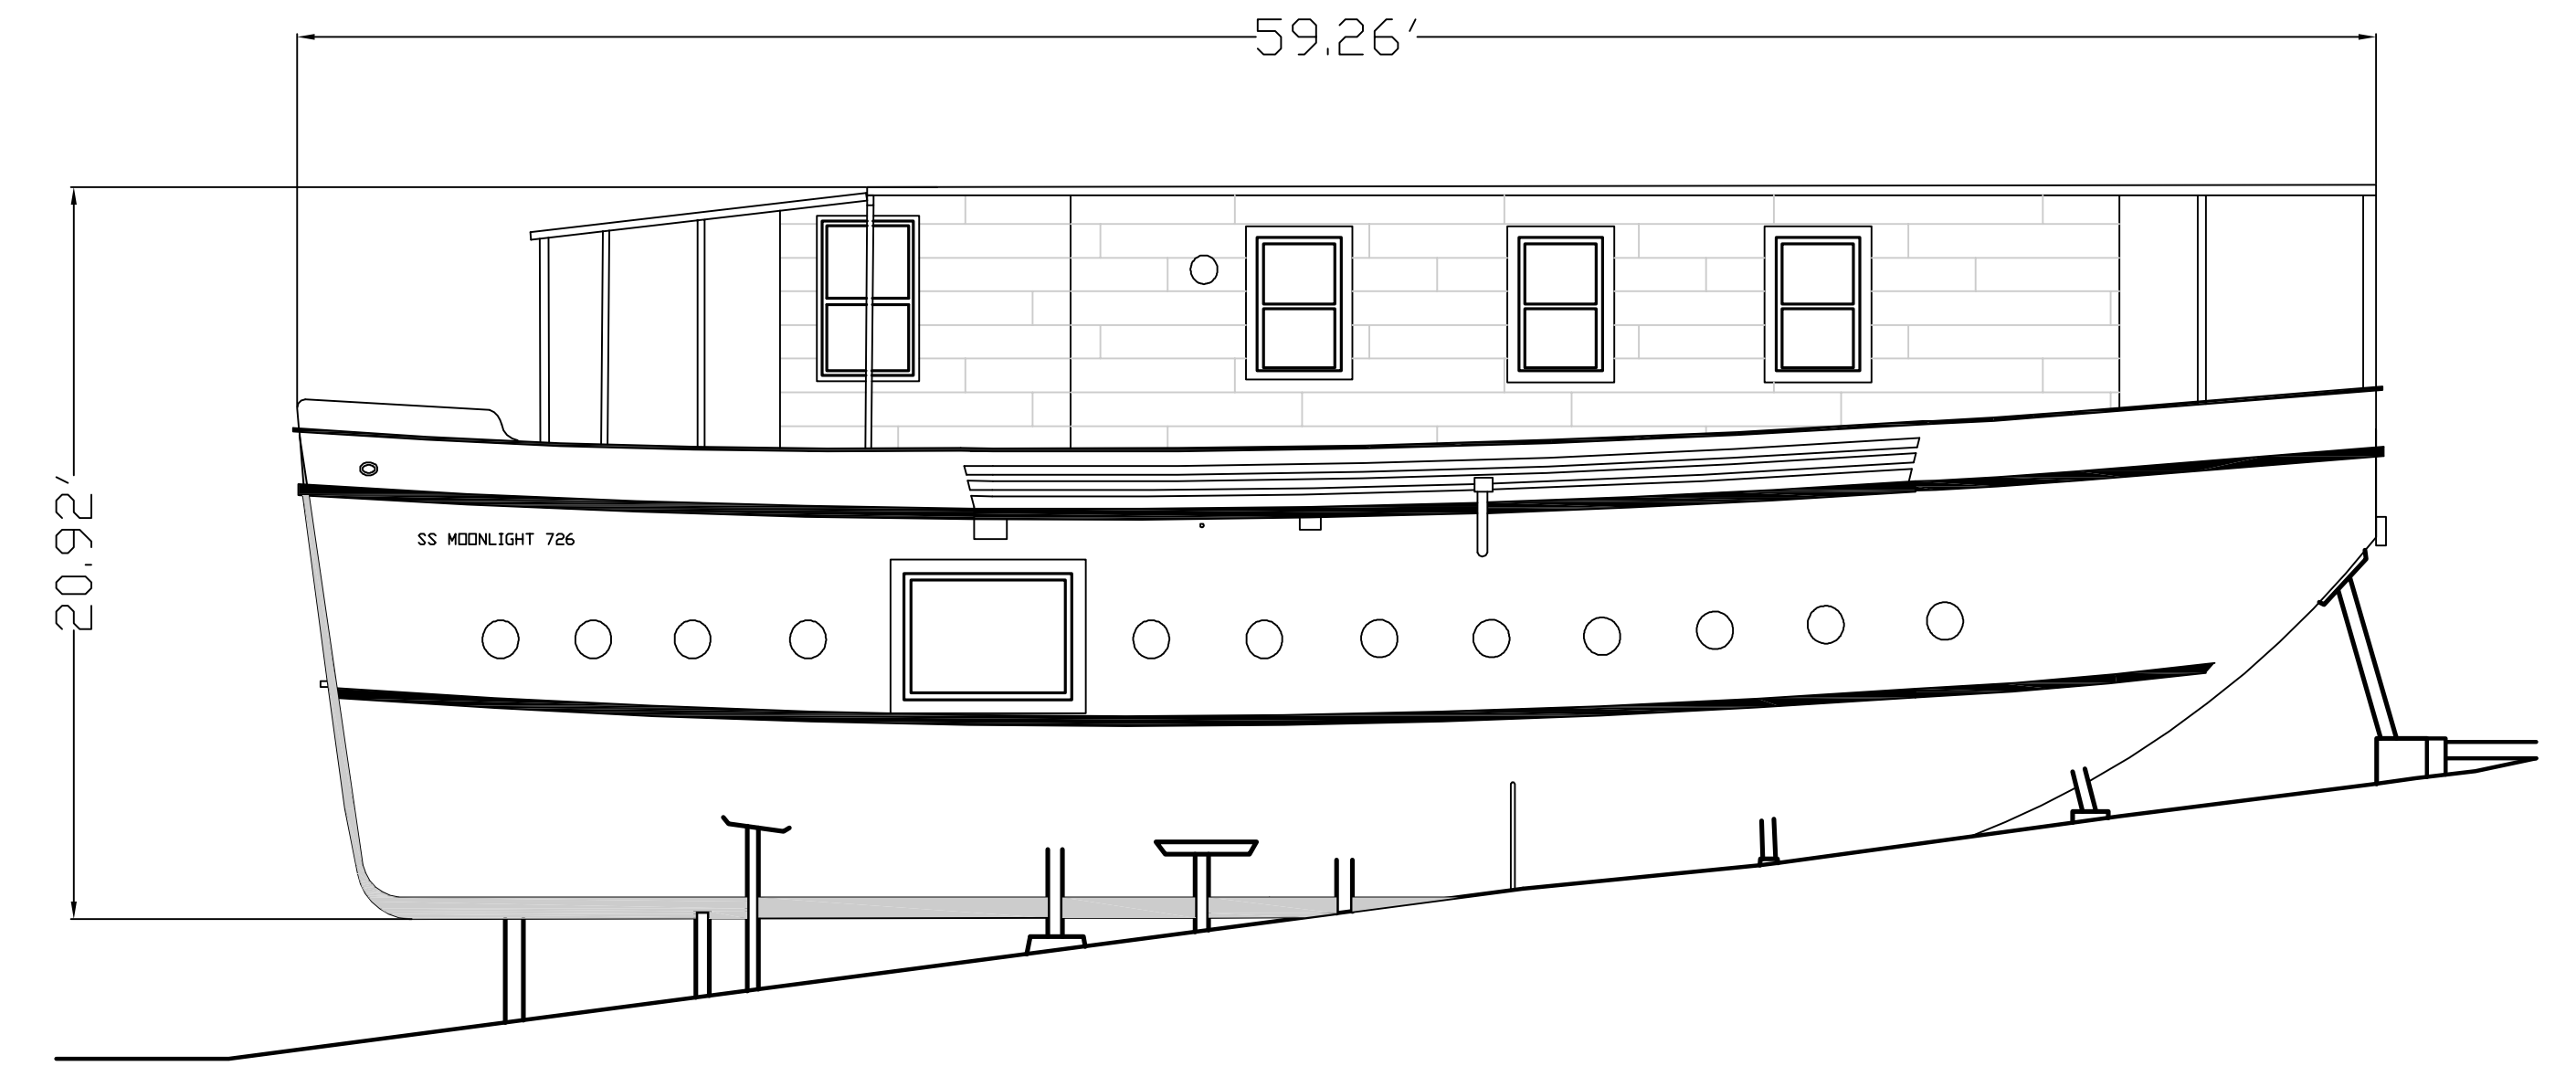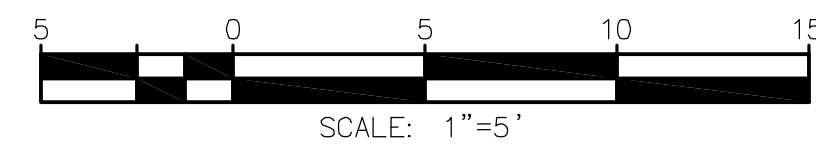



ELEVATION F

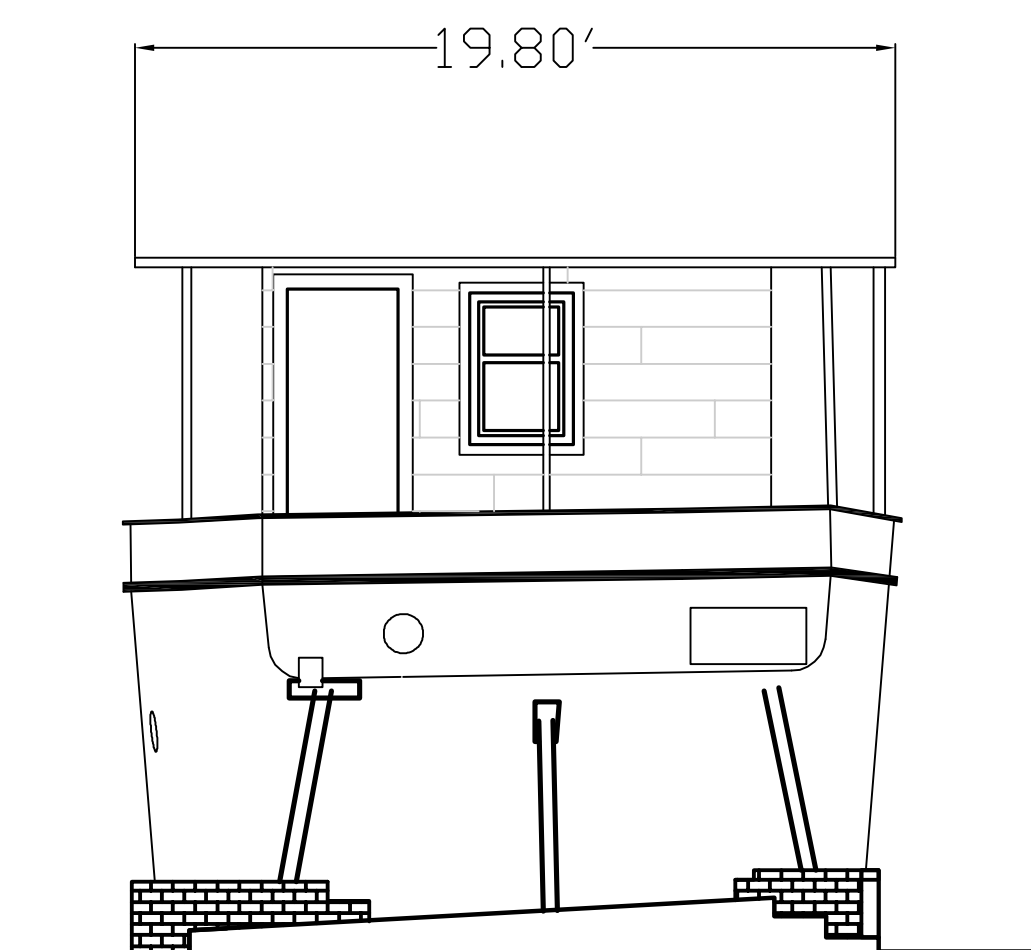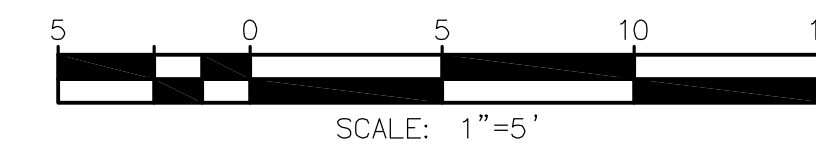


ELEVATION G

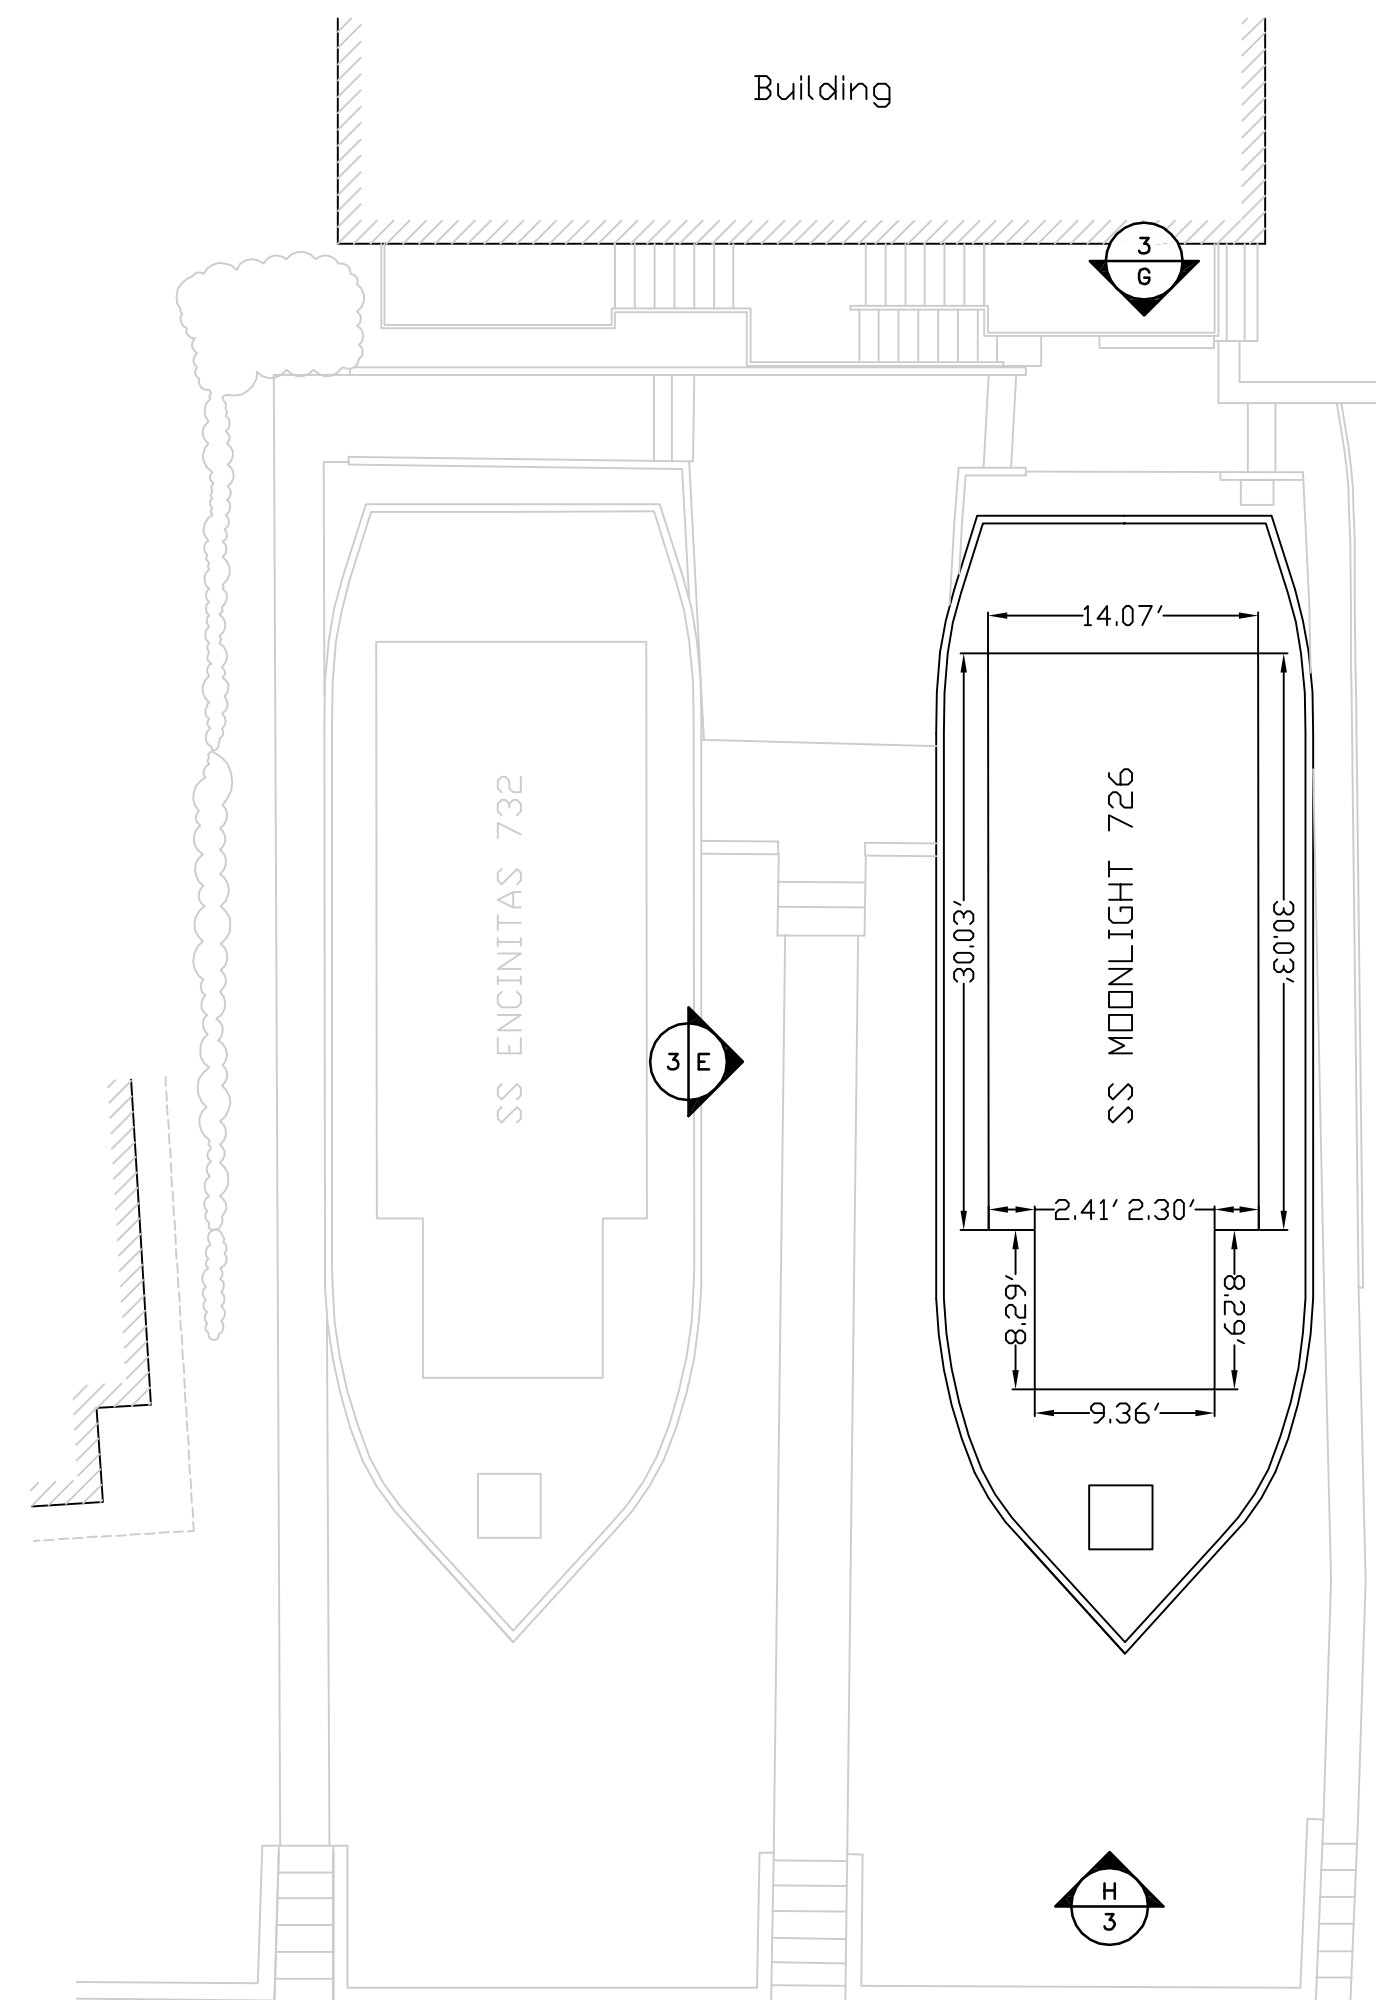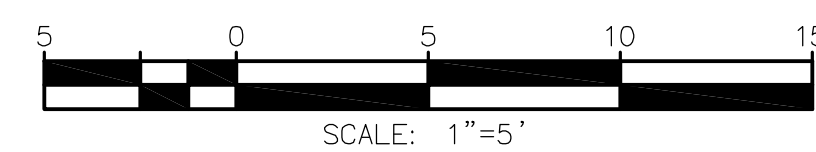

PLAN VIEW

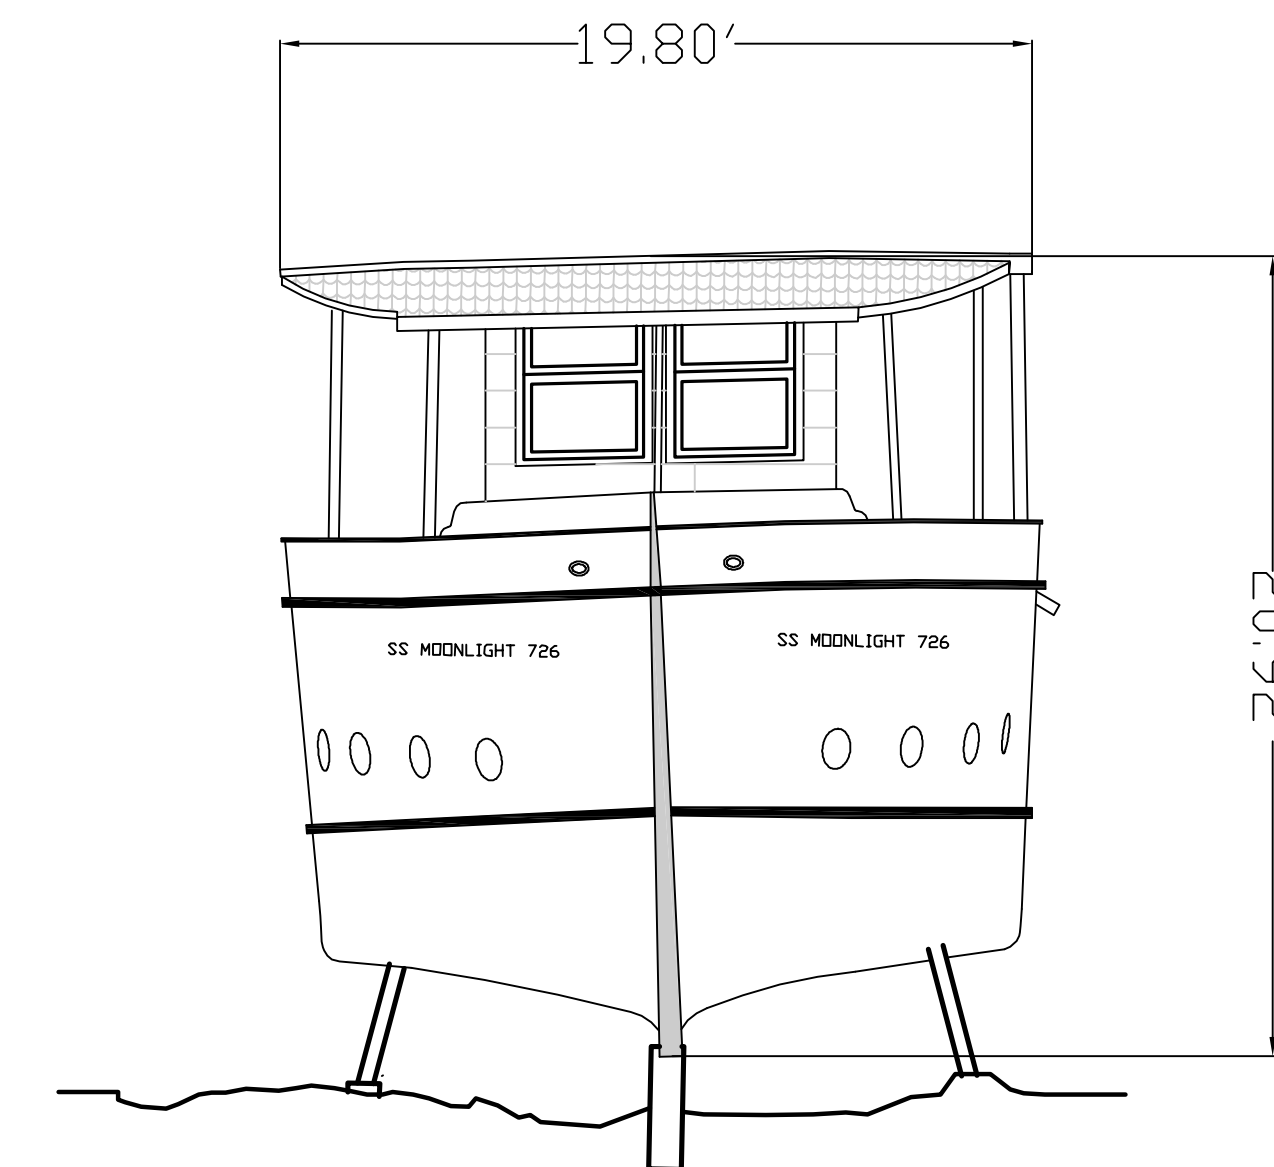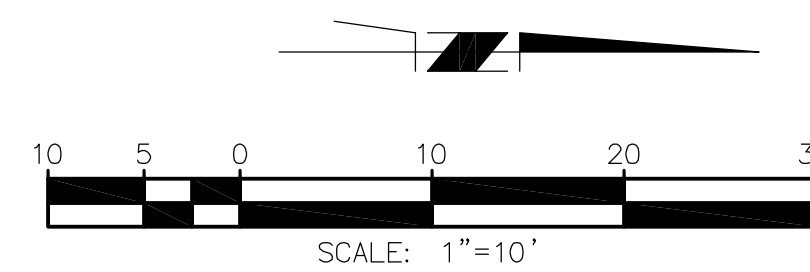

ELEVATION H

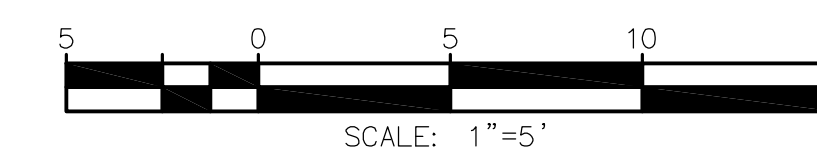

SHEET 3 OF 3 SHEETS

**PROJECT SITE:**  
**BOAT HOUSE**  
**726 3rd STREET**  
**ENCINITAS, CA 92024**

DRAWN	STAFF
DESIGNED	RC
CHECKED	LT
SCALE	1"=10"
JOB NUMBER	10-107301
DATE	



**RBF** CONSULTING  
 PLANNING ■ DESIGN ■ CONSTRUCTION  
 3300 E. GUASTI RD., SUITE 100  
 ONTARIO, CALIFORNIA 91761  
 909.974.4900 • FAX 909.390.9817 • www.RBF.com

PREPARED BY:

DATE: